


# Pulford Park

## EXISTING LAYOUT

### Excavations/ Site Compound

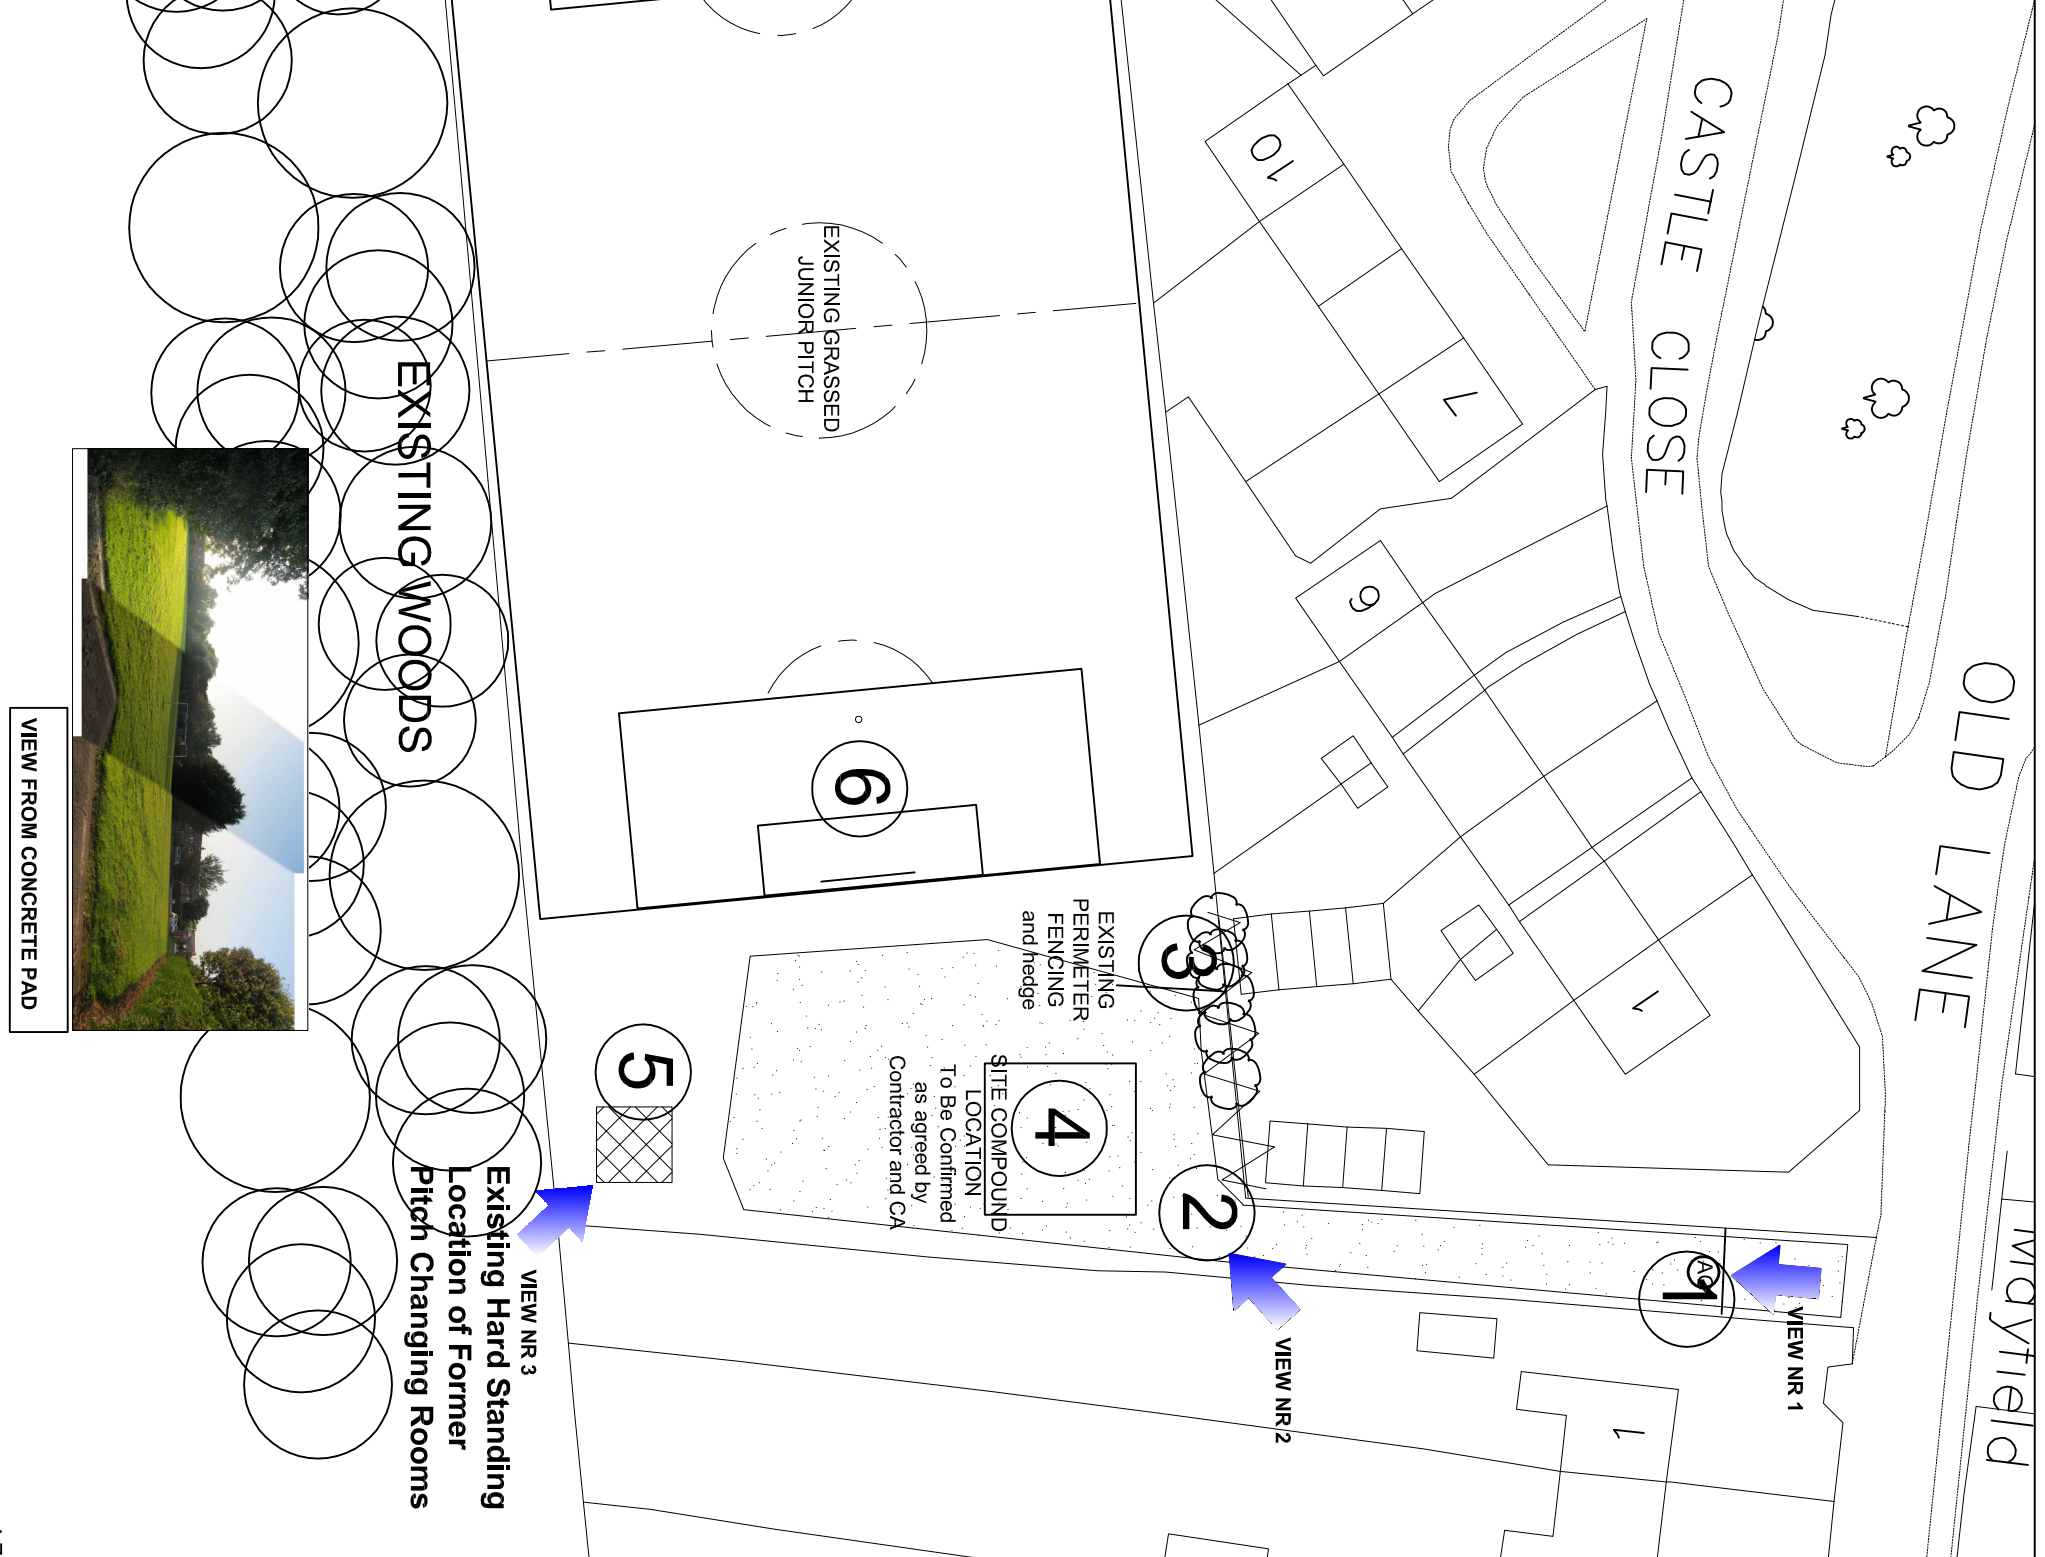

<p><b>LANDSCAPE FEATURES</b></p> <ul style="list-style-type: none"> <li> EXISTING TREES / HEDGE Leylandii Hedge to be removed.</li> <li> GRASS</li> <li> GRASS WITH HARD STANDING 75mm depth below surface</li> <li> EXISTING ENTRANCE 3m x 1.2m height wide Metal Gate and 1.2m wide pedestrian gate.</li> <li> EXISTING SIGN Remove and reinstate</li> <li> EXISTING 4m Mesh Fencing Take down and remove</li> <li> EXISTING Hedge Cut Down, remove and grub out</li> <li> SITE COMPOUND Location to be Confirmed</li> <li> CONCRETE PAD Break out and Remove</li> <li> EXISTING FOOTBALL GOALS Break out and Remove</li> </ul>	
<p><b>LEVELS and Existing Drainage</b></p> <p>The site is broadly flat. There are a number of existing land drains from the football pitch. Care is to be taken not to disturb any drains</p>	
<p><b>PULFORD PARK</b></p> <p><b>EXISTING LAYOUT</b></p> <p><b>SITE ACCESS</b></p> <p><b>+ EXCAVATIONS</b></p>	
<p>Drawing Number: 003</p> <p>Rev</p>	<p>Drawn by: JS</p> <p>March 2016</p> <p>Date:</p>
<p>Scale: 1:500</p> <p>@A3</p>	<p>Rev</p>
<p><b>Cheshire West and Chester</b></p>	
<p>TOTAL ENVIRONMENT- Landscape Design, The Forum, Chester CH1 2HS</p>	

XRef drawings and Raster images attached to this drawing: >

A3