


**Pulford Park Improvements  
LOCATION PLAN  
Old Lane, Pulford, Cheshire, CH4 9DW**

**TO A483 + A55 to Chester**

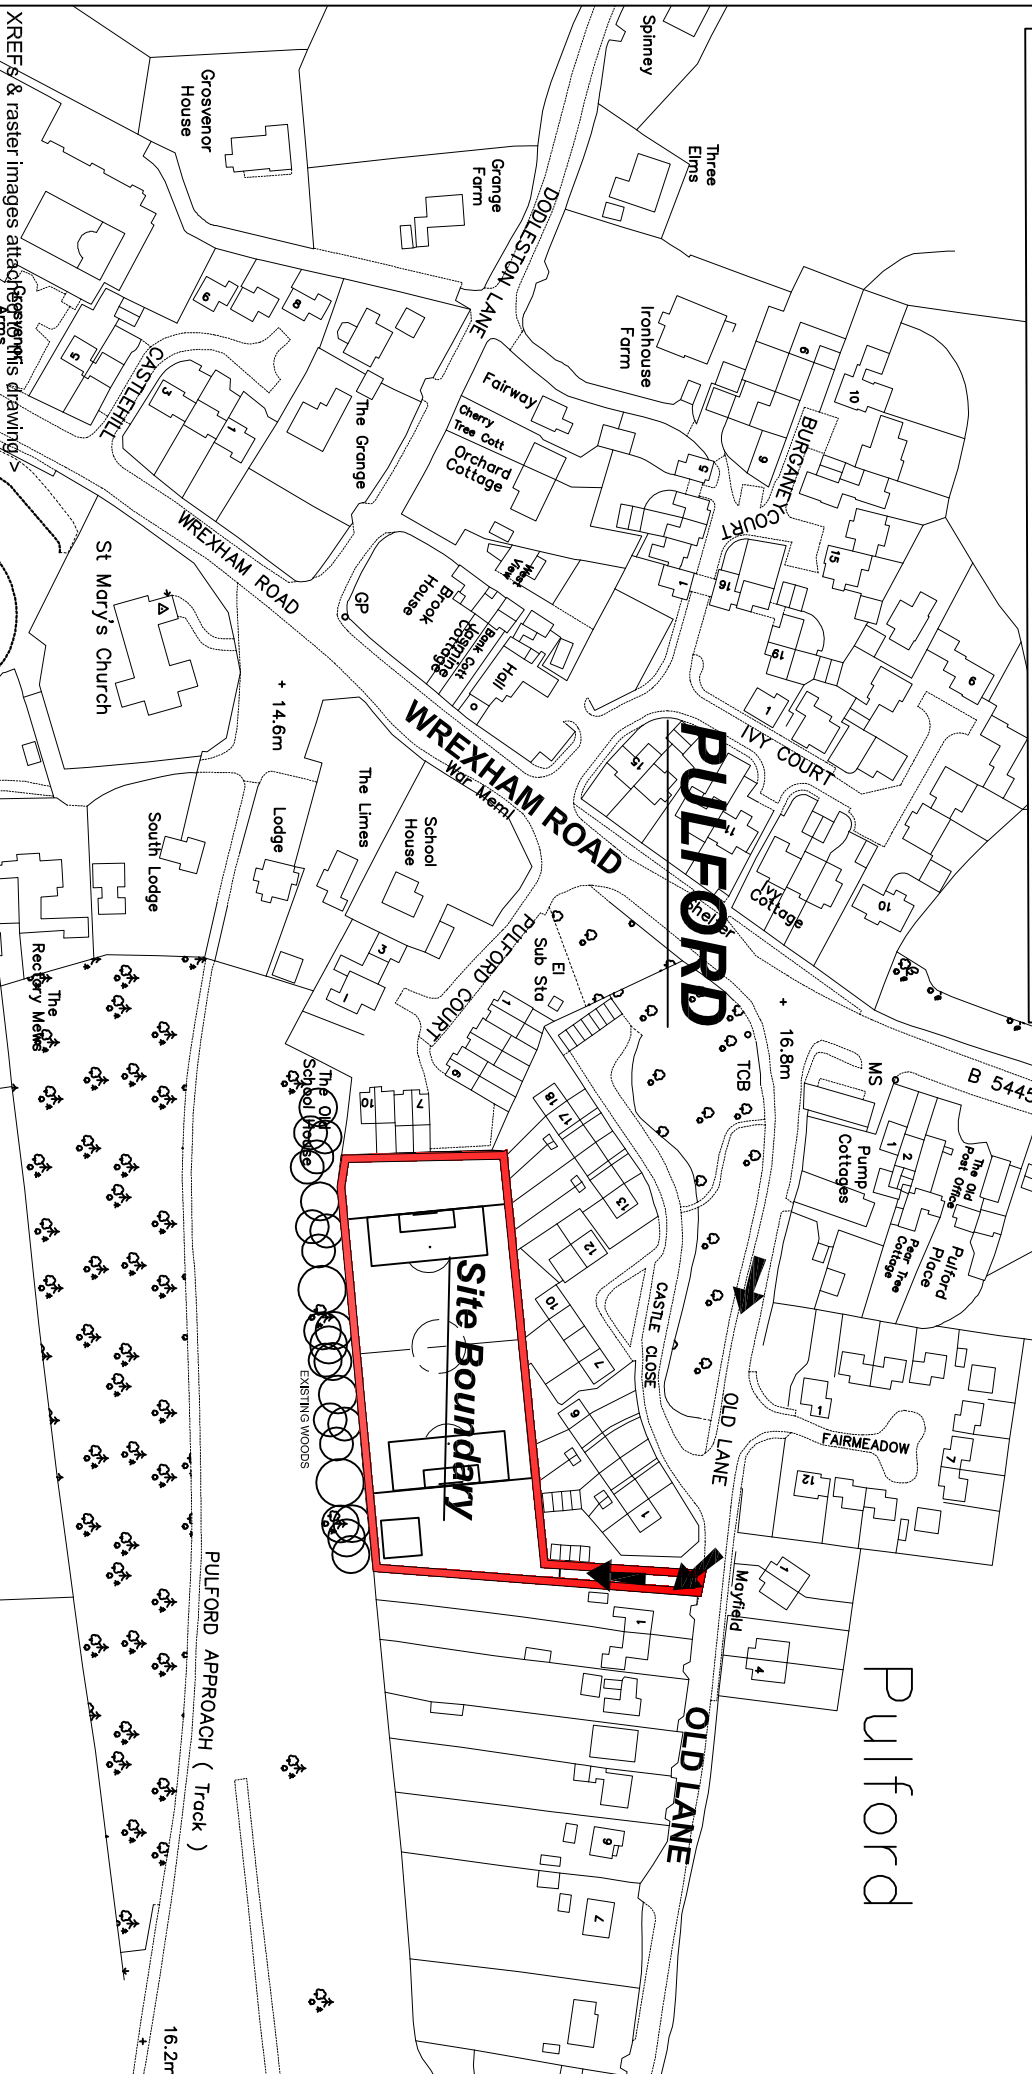

XREFS & raster images attached to drawings

Pulford Park

**LOCATION PLAN**

001

Rev



Name JS  
Date: March 2016  
Scale 1:2000 @A4

OS Licence No. 100023277. Crown Copyright Reserved. Reproduced by Ordnance Survey under the permission of the Stationery Office. Unauthorised reproduction infringes Crown Copyright and may lead to prosecution or civil proceedings by Her Majesty's Controller.



**TOTAL ENVIRONMENT  
LANDSCAPE DESIGN**  
The Forum, Chester, CH1 2HS