


BITMAC SURFACING

1:10

ASTRO TURF MATTING WITH TIMBER EDGING

1:10

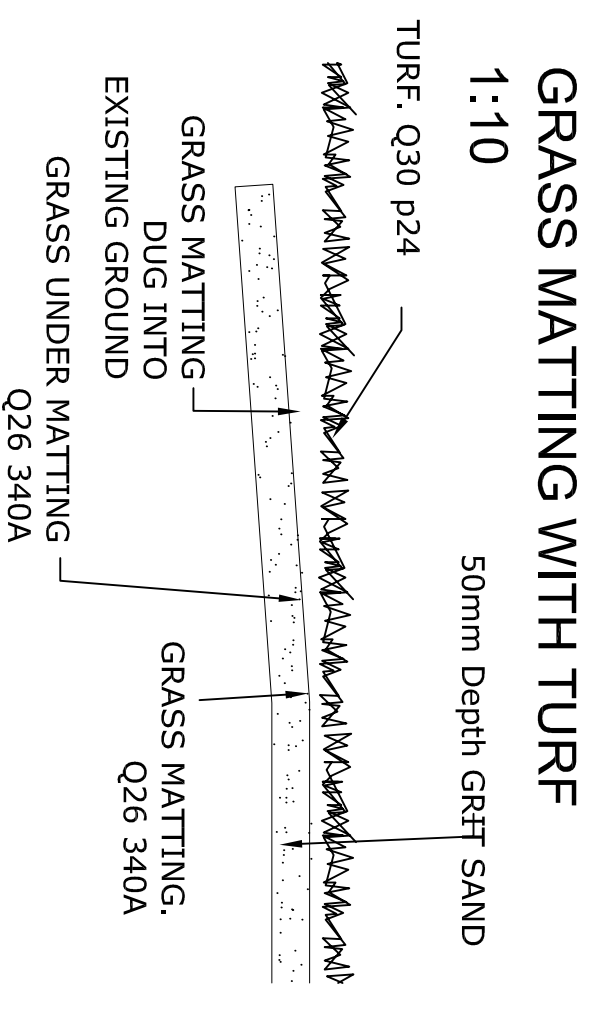


GRASS MATTING WITH TURF

1:10


WET POUR SAFETY SURFACING & EDGING

SCALE 1:10

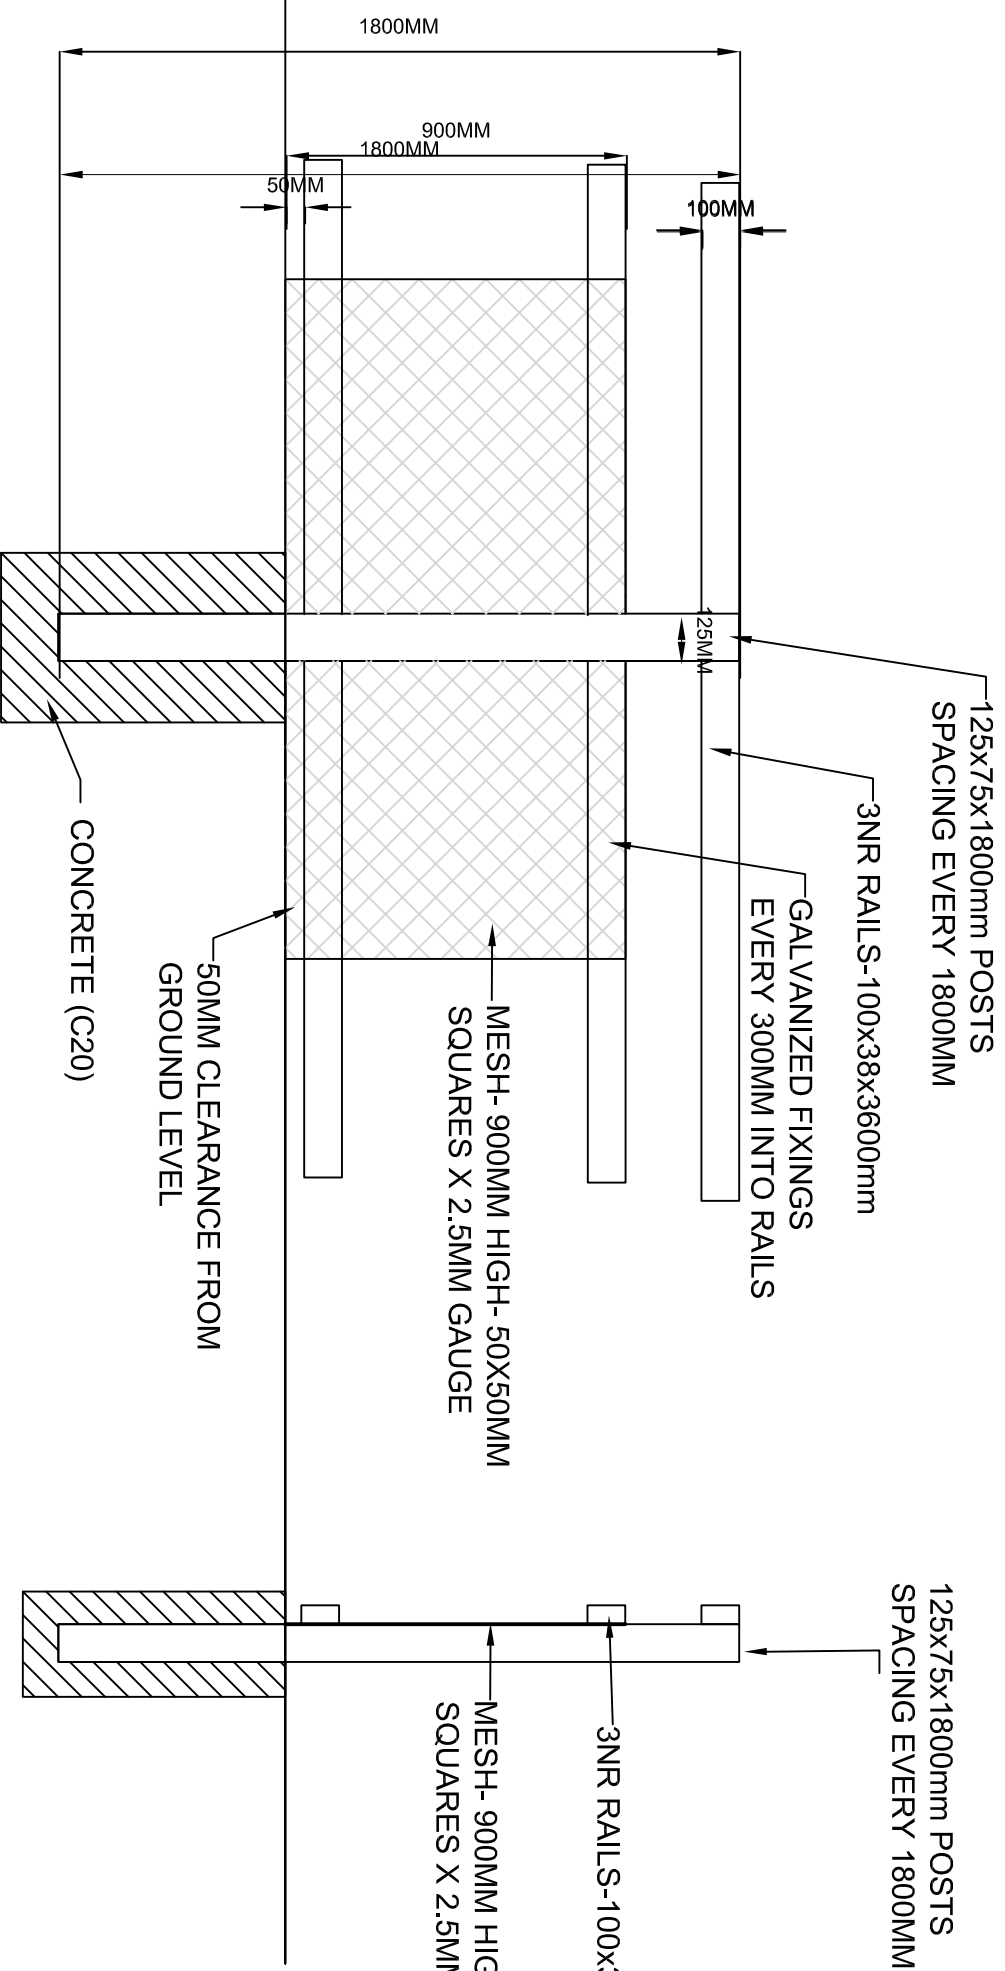

TIMBER FINE FENCING- 25 YEAR GUARANTEE. Q40

1:20

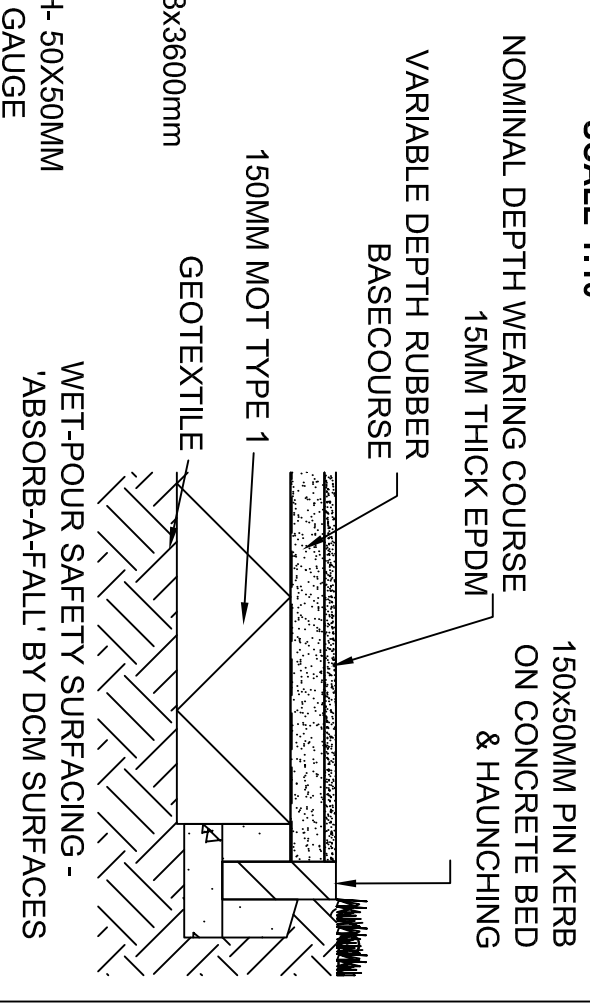

PULFORD PARK CONSTRUCTION DETAILS

Drawing Number: 005	Rev
Drawn by: JS	Scale: 1:10 + 1:20
Date: March 2016	@A3

